




FRONTE SUD

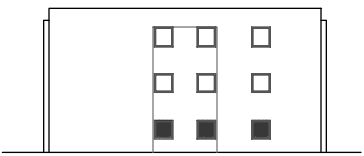


FRONTE EST

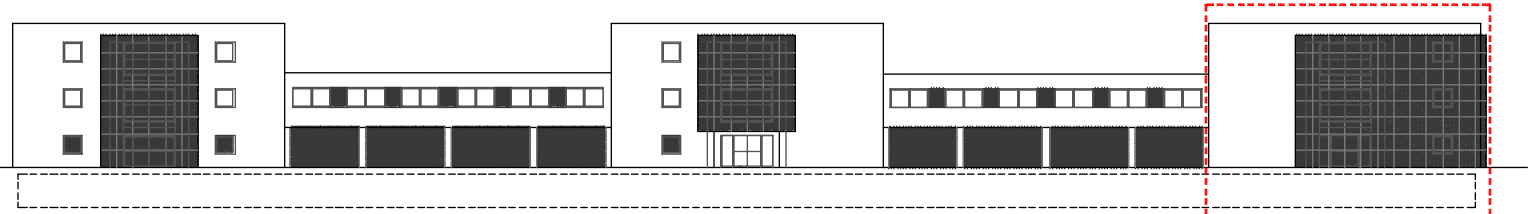


FRONTE NORD SU VIA CIMETTA

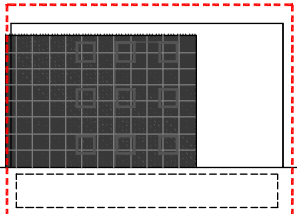


FRONTE OVEST

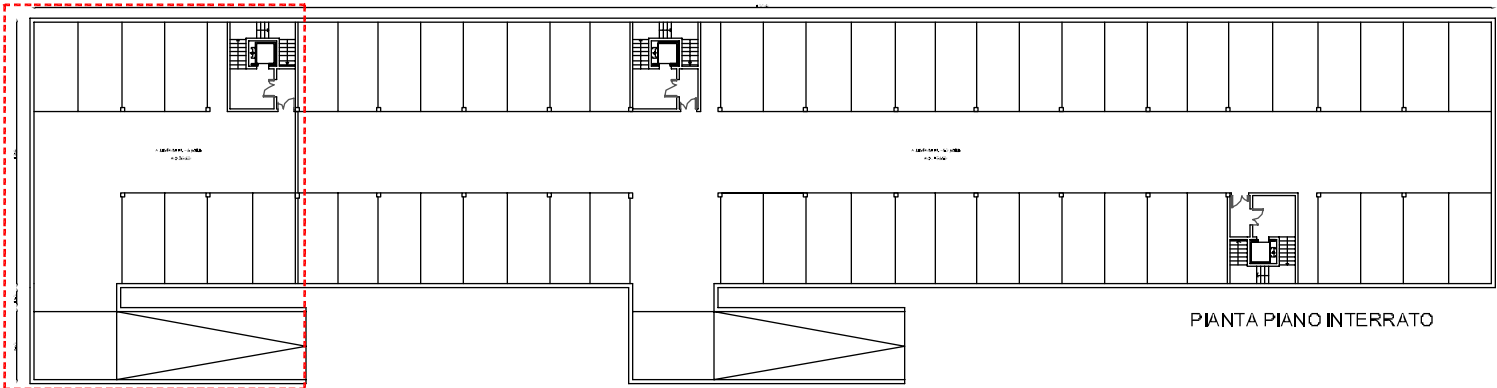


PIANTA PIANO INTERRATO

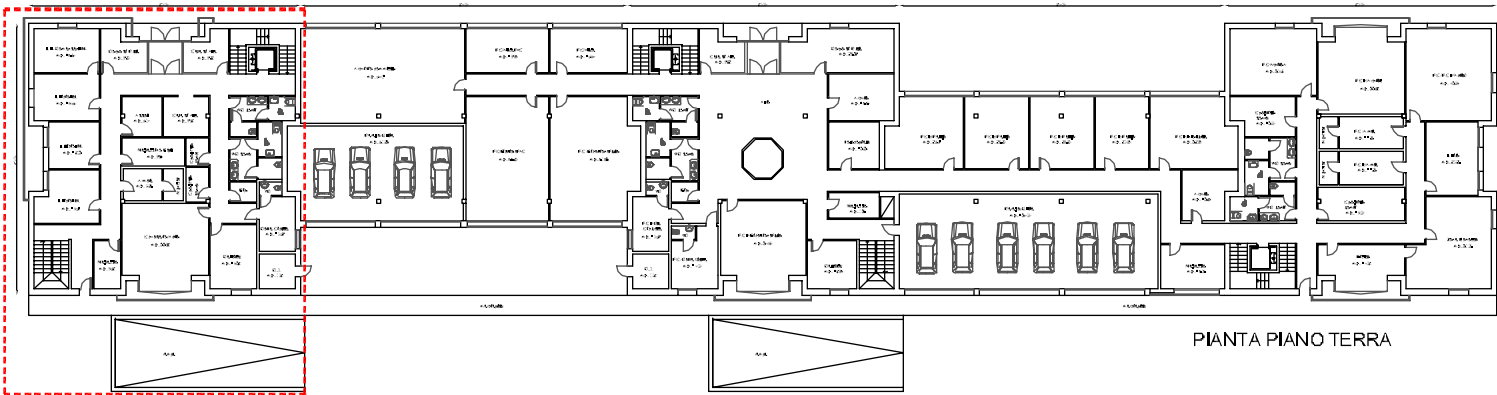

PIANTA PIANO TERRA

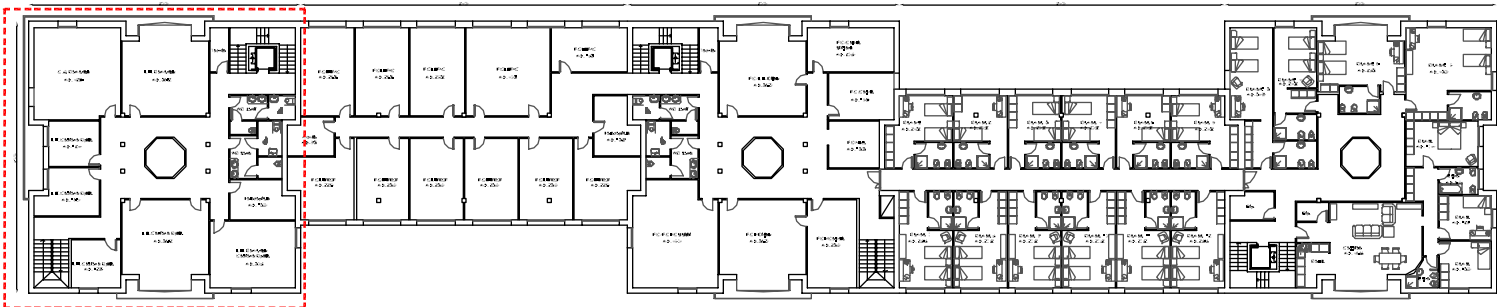

PIANTA PIANO PRIMO

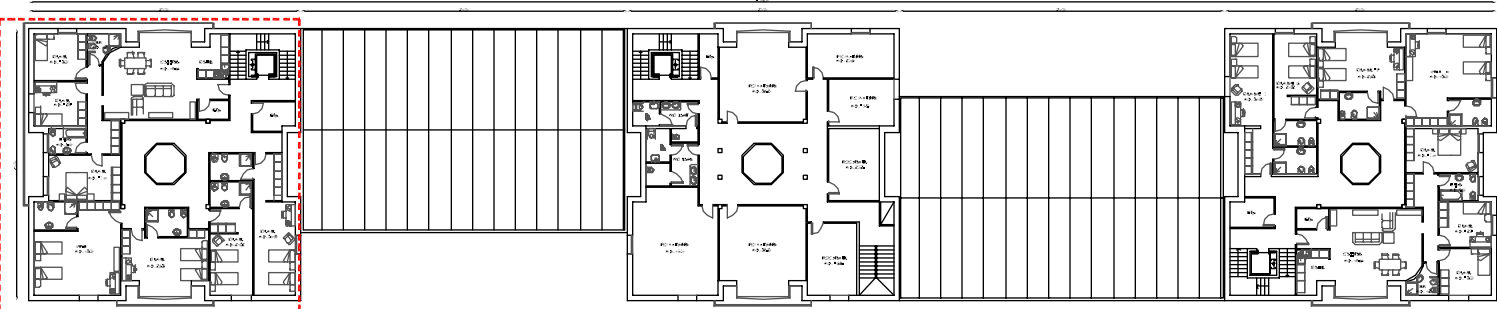

PIANTA PIANO SECONDO



TIPOLOGIA RIVESTIMENTO FACCIATE



mq. 400 h: mt. 9,60	mq. 360 h: mt. 6,30	mq. 400 h: mt. 9,60	mq. 360 h: mt. 6,30	mq. 400 h: mt. 9,60
mt. 7,60	mt. 2,60	mt. 7,60	mt. 2,60	mt. 7,60
SUPERFICIE COPERTA mq. 400 x 3 + mq. 360 x 2 = mq. 1.920				
VOLUME mq. 400 x 9,60 (h) = mc. 3.840 x 3 = mc. 11.520 mq. 360 x 6,30 (h) = mc. 2.268 x 2 = mc. 4.536 TOTALE = mc. 16.056				