


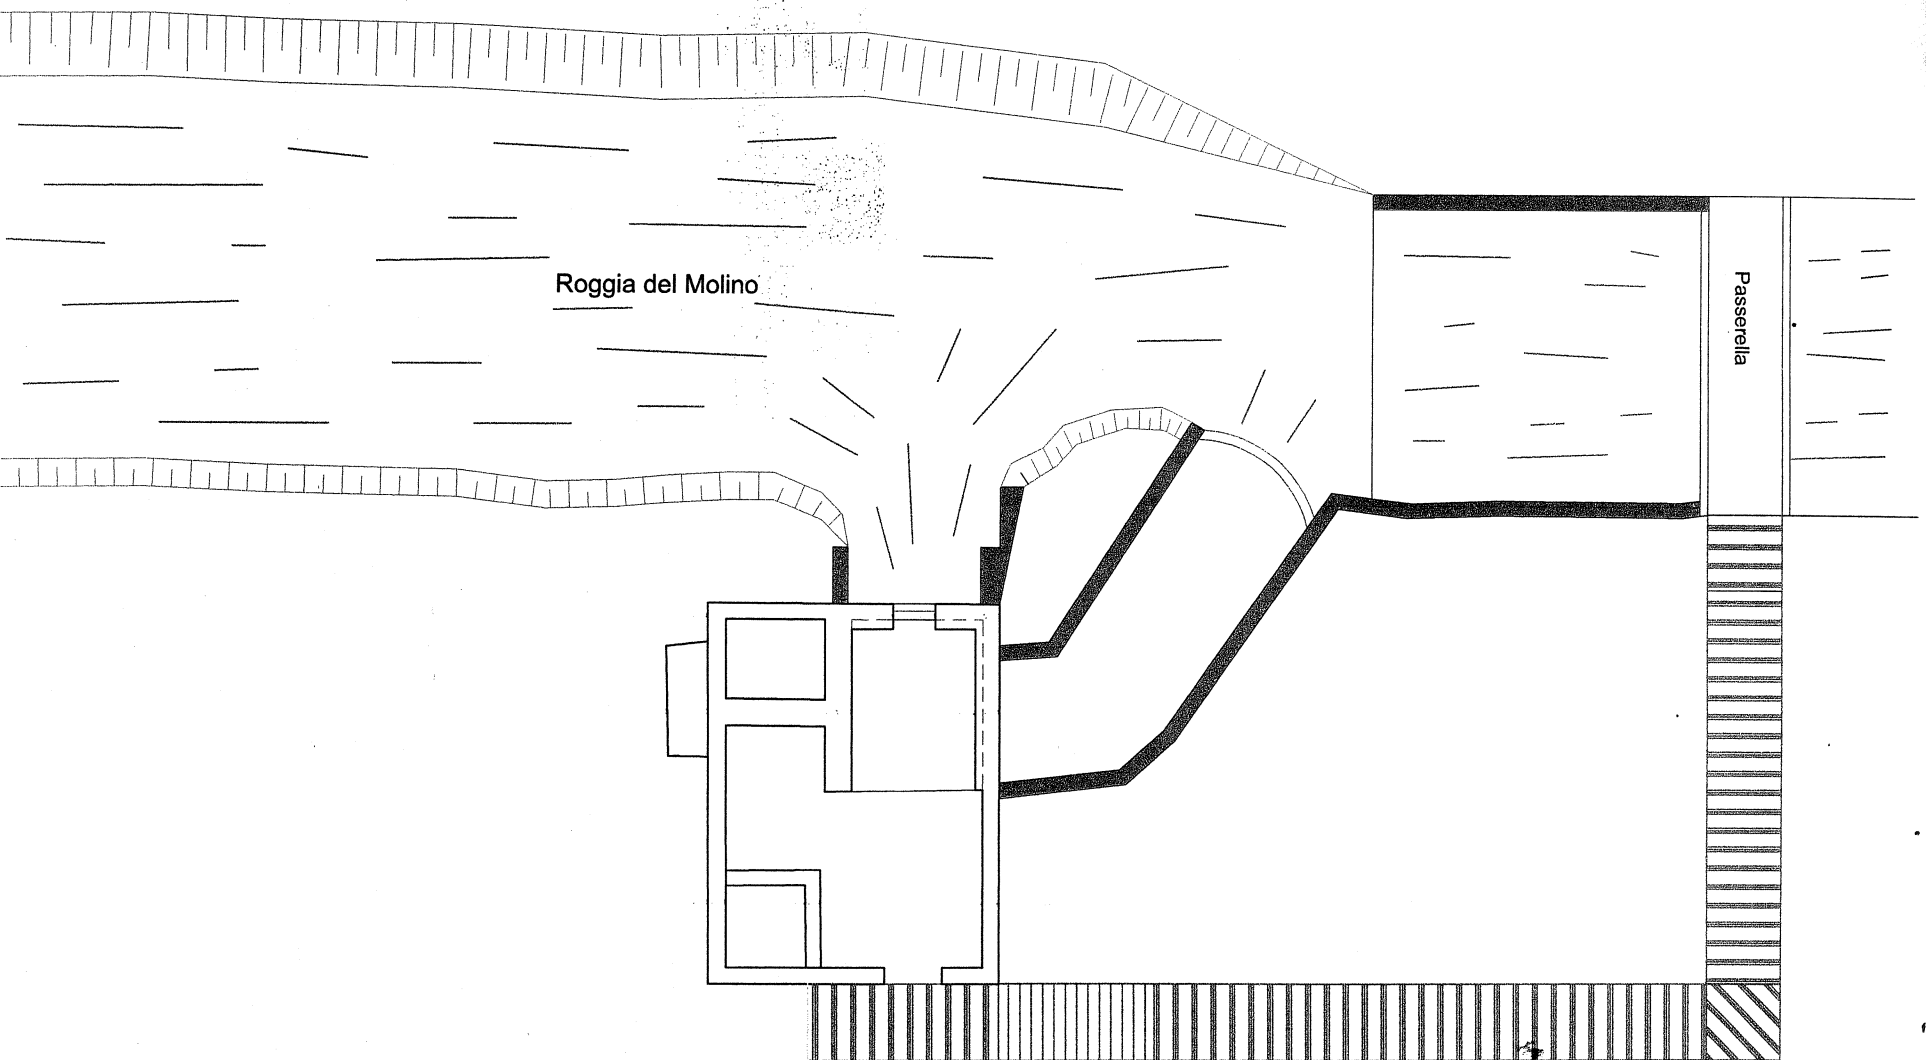

PLANIMETRIA D'INSIEME 1:200